


GENERAL NOTES

- PROVIDE DIFFUSION FOR ALL ELLIPSOIDALS (EXCLUDING TEXTURES)
- PROVIDE BARNDOORS FOR S4 PAR UNITS ON BOOMS
- SET MOUNTS TO BE PLACED ONSITE BY DESIGNER
- ALL FIXTURES IN FRONT OF SCREEN SHOULD BE YOKED UP ON THE GRID

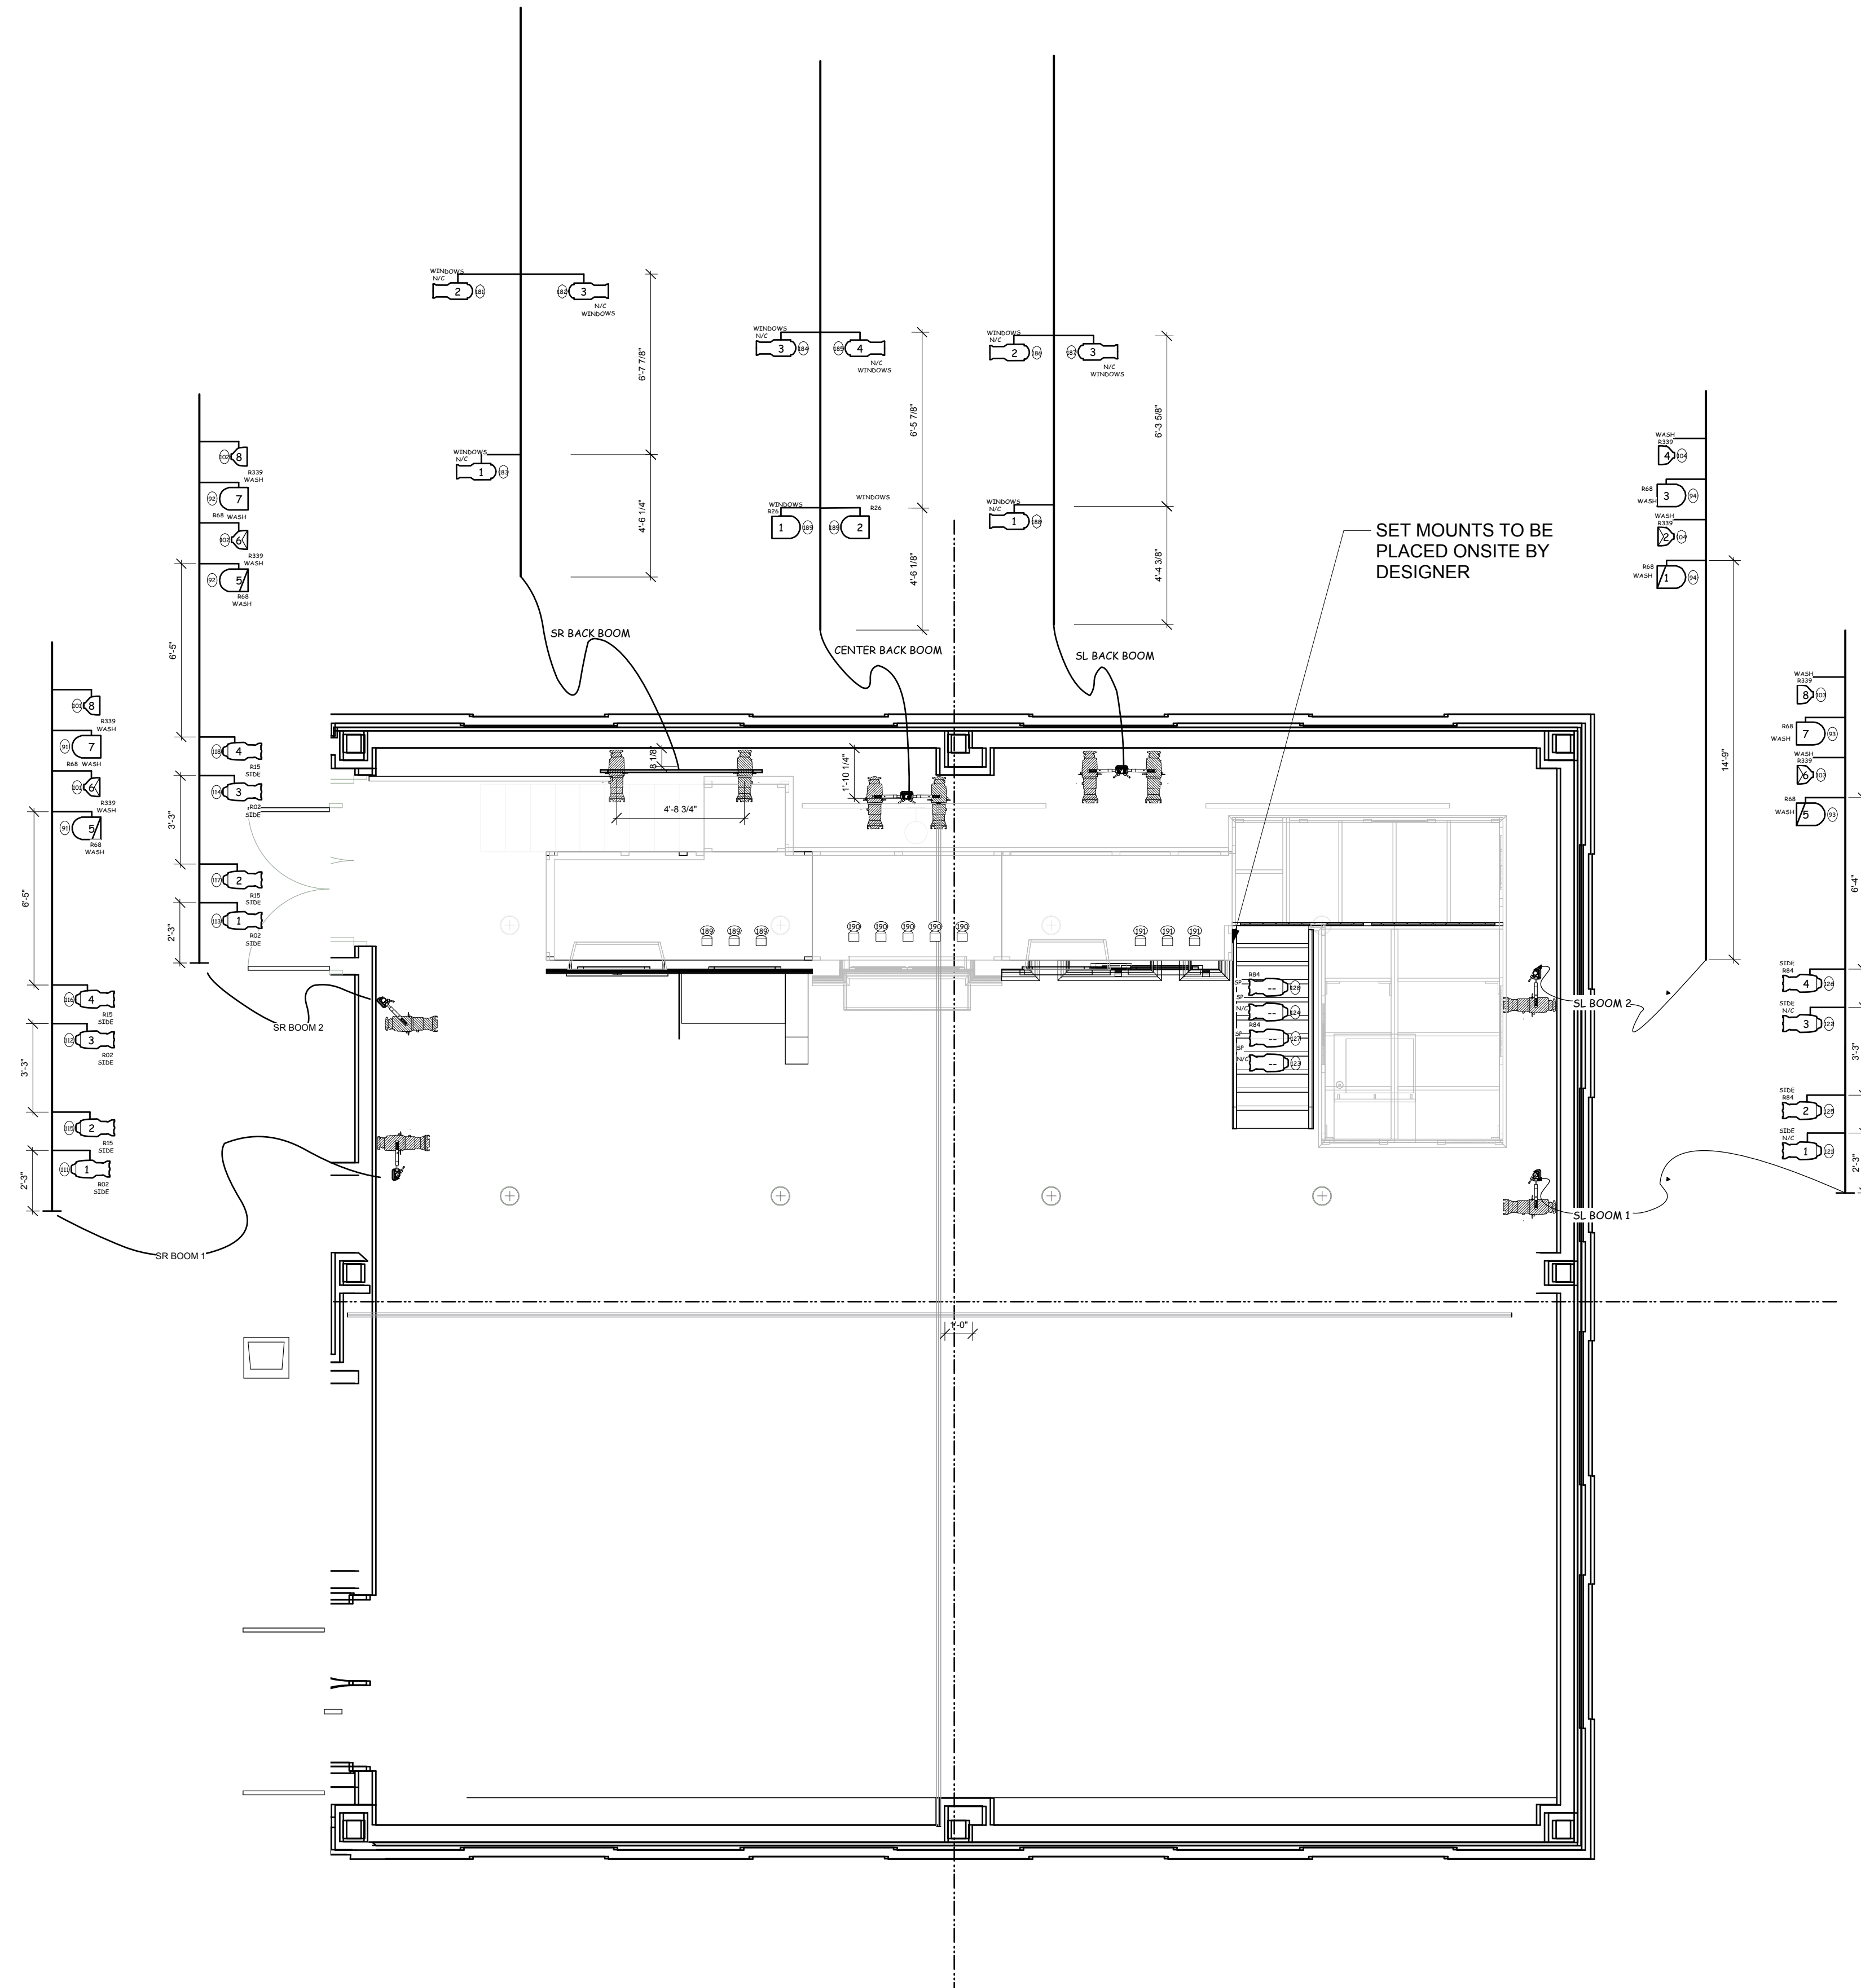

LEGEND

- EC-1
- S4 19 DEG
- S4 26 DEG
- S4 36 DEG
- S4 50 DEG
- S4 PAR WFL
- S4 PAR MFL
- PAR 64 MFL
- PAR 64 WFL
- 1KL6-20
- 1KL6-30
- ALT 360Q 6x9
- 6" FRESNEL
- COLORTRAN ZOOM
- COLOR SCROLLER
- BIRDIE
- MINIWASH MOVER

KEY

	GOBO
	PURPOSE
	COLOR
	UNIT NUMBER
	CHANNEL



# AVENUE Q

PLATE: 2 OF 2

BOOM AND SET MOUNT PLOT

USI MALLETTE  
STUDIO THEATRE

DIRECTOR: ERIC ALTHEIDE  
DESIGNER: NATE SINNOTT  
LIGHTING DESIGNER: ERIK MCCANDLESS

SCALE: 1/4" = 1'0"

DATE: 3/6/2013 DRAWN BY: E.A.M.