

GENERAL NOTES


- PROVIDE DIFFUSION FOR ALL ELLIPSOIDALS (EXCLUDING TEXTURES)
- PROVIDE BARDOORS FOR S4 PAR UNITS ON BOOMS
- SET MOUNTS TO BE PLACED ONSITE BY DESIGNER
- ALL FIXTURES IN FRONT OF SCREEN SHOULD BE YOKED UP ON THE GRID


LEGEND

	EC-1
	S4 19 DEG
	S4 26 DEG
	S4 36 DEG
	S4 50 DEG
	S4 PAR WFL
	S4 PAR MFL
	PAR 64 MFL
	PAR 64 WFL
	1KL6-20
	1KL6-30
	ALT 360Q 6x9
	6" FRESNEL
	COLORTRAN ZOOM
	COLOR SCROLLER
	BIRDIE
	MINIWASH MOVER

KEY

	GOBO
	PURPOSE
	COLOR
	UNIT NUMBER
	CHANNEL

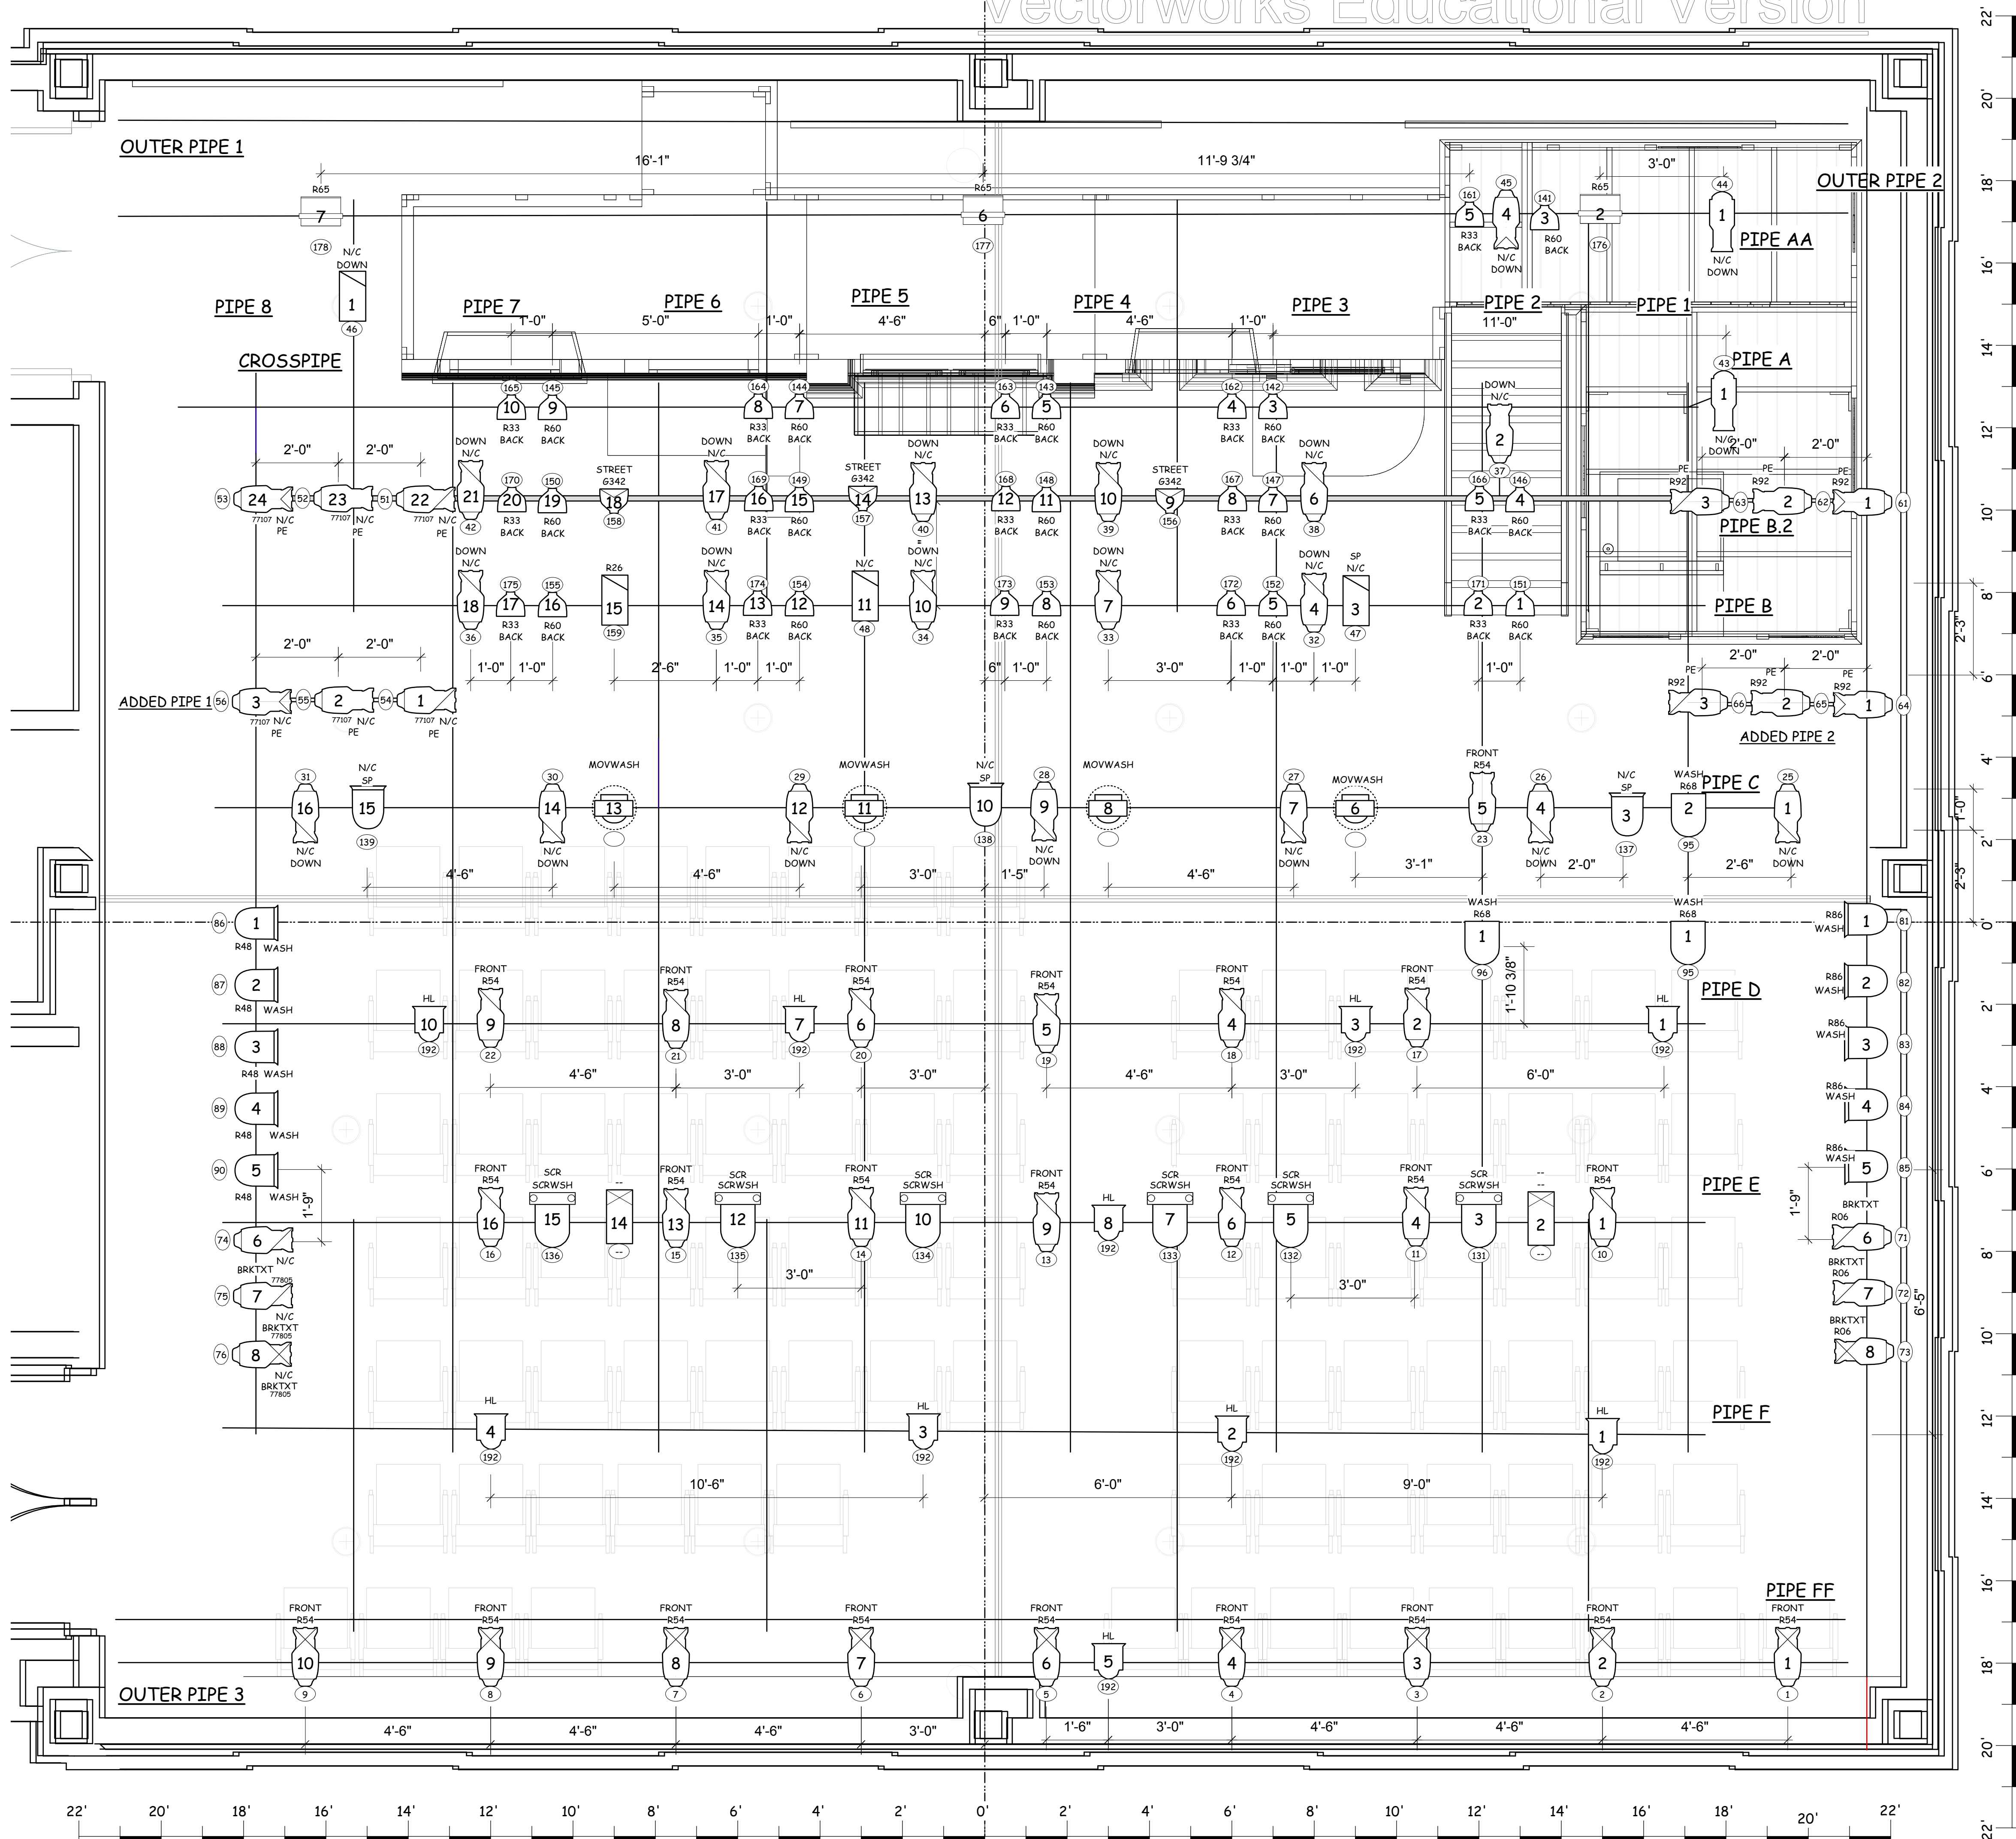



Avenue Q
The Musical

AVENUE Q

PLATE: 1 OF 2

**USI MALLETT
STUDIO THEATRE**

SCALE: 1/2" = 1'0"

ELECTRICS HANGING PLAN

DIRECTOR: ERIC ALTHEIDE
 DESIGNER: NATE SINNOTT
 LIGHTING DESIGNER: ERIK MCCANDLESS

DATE: 3/6/2013 DRAWN BY: E.A.M.