
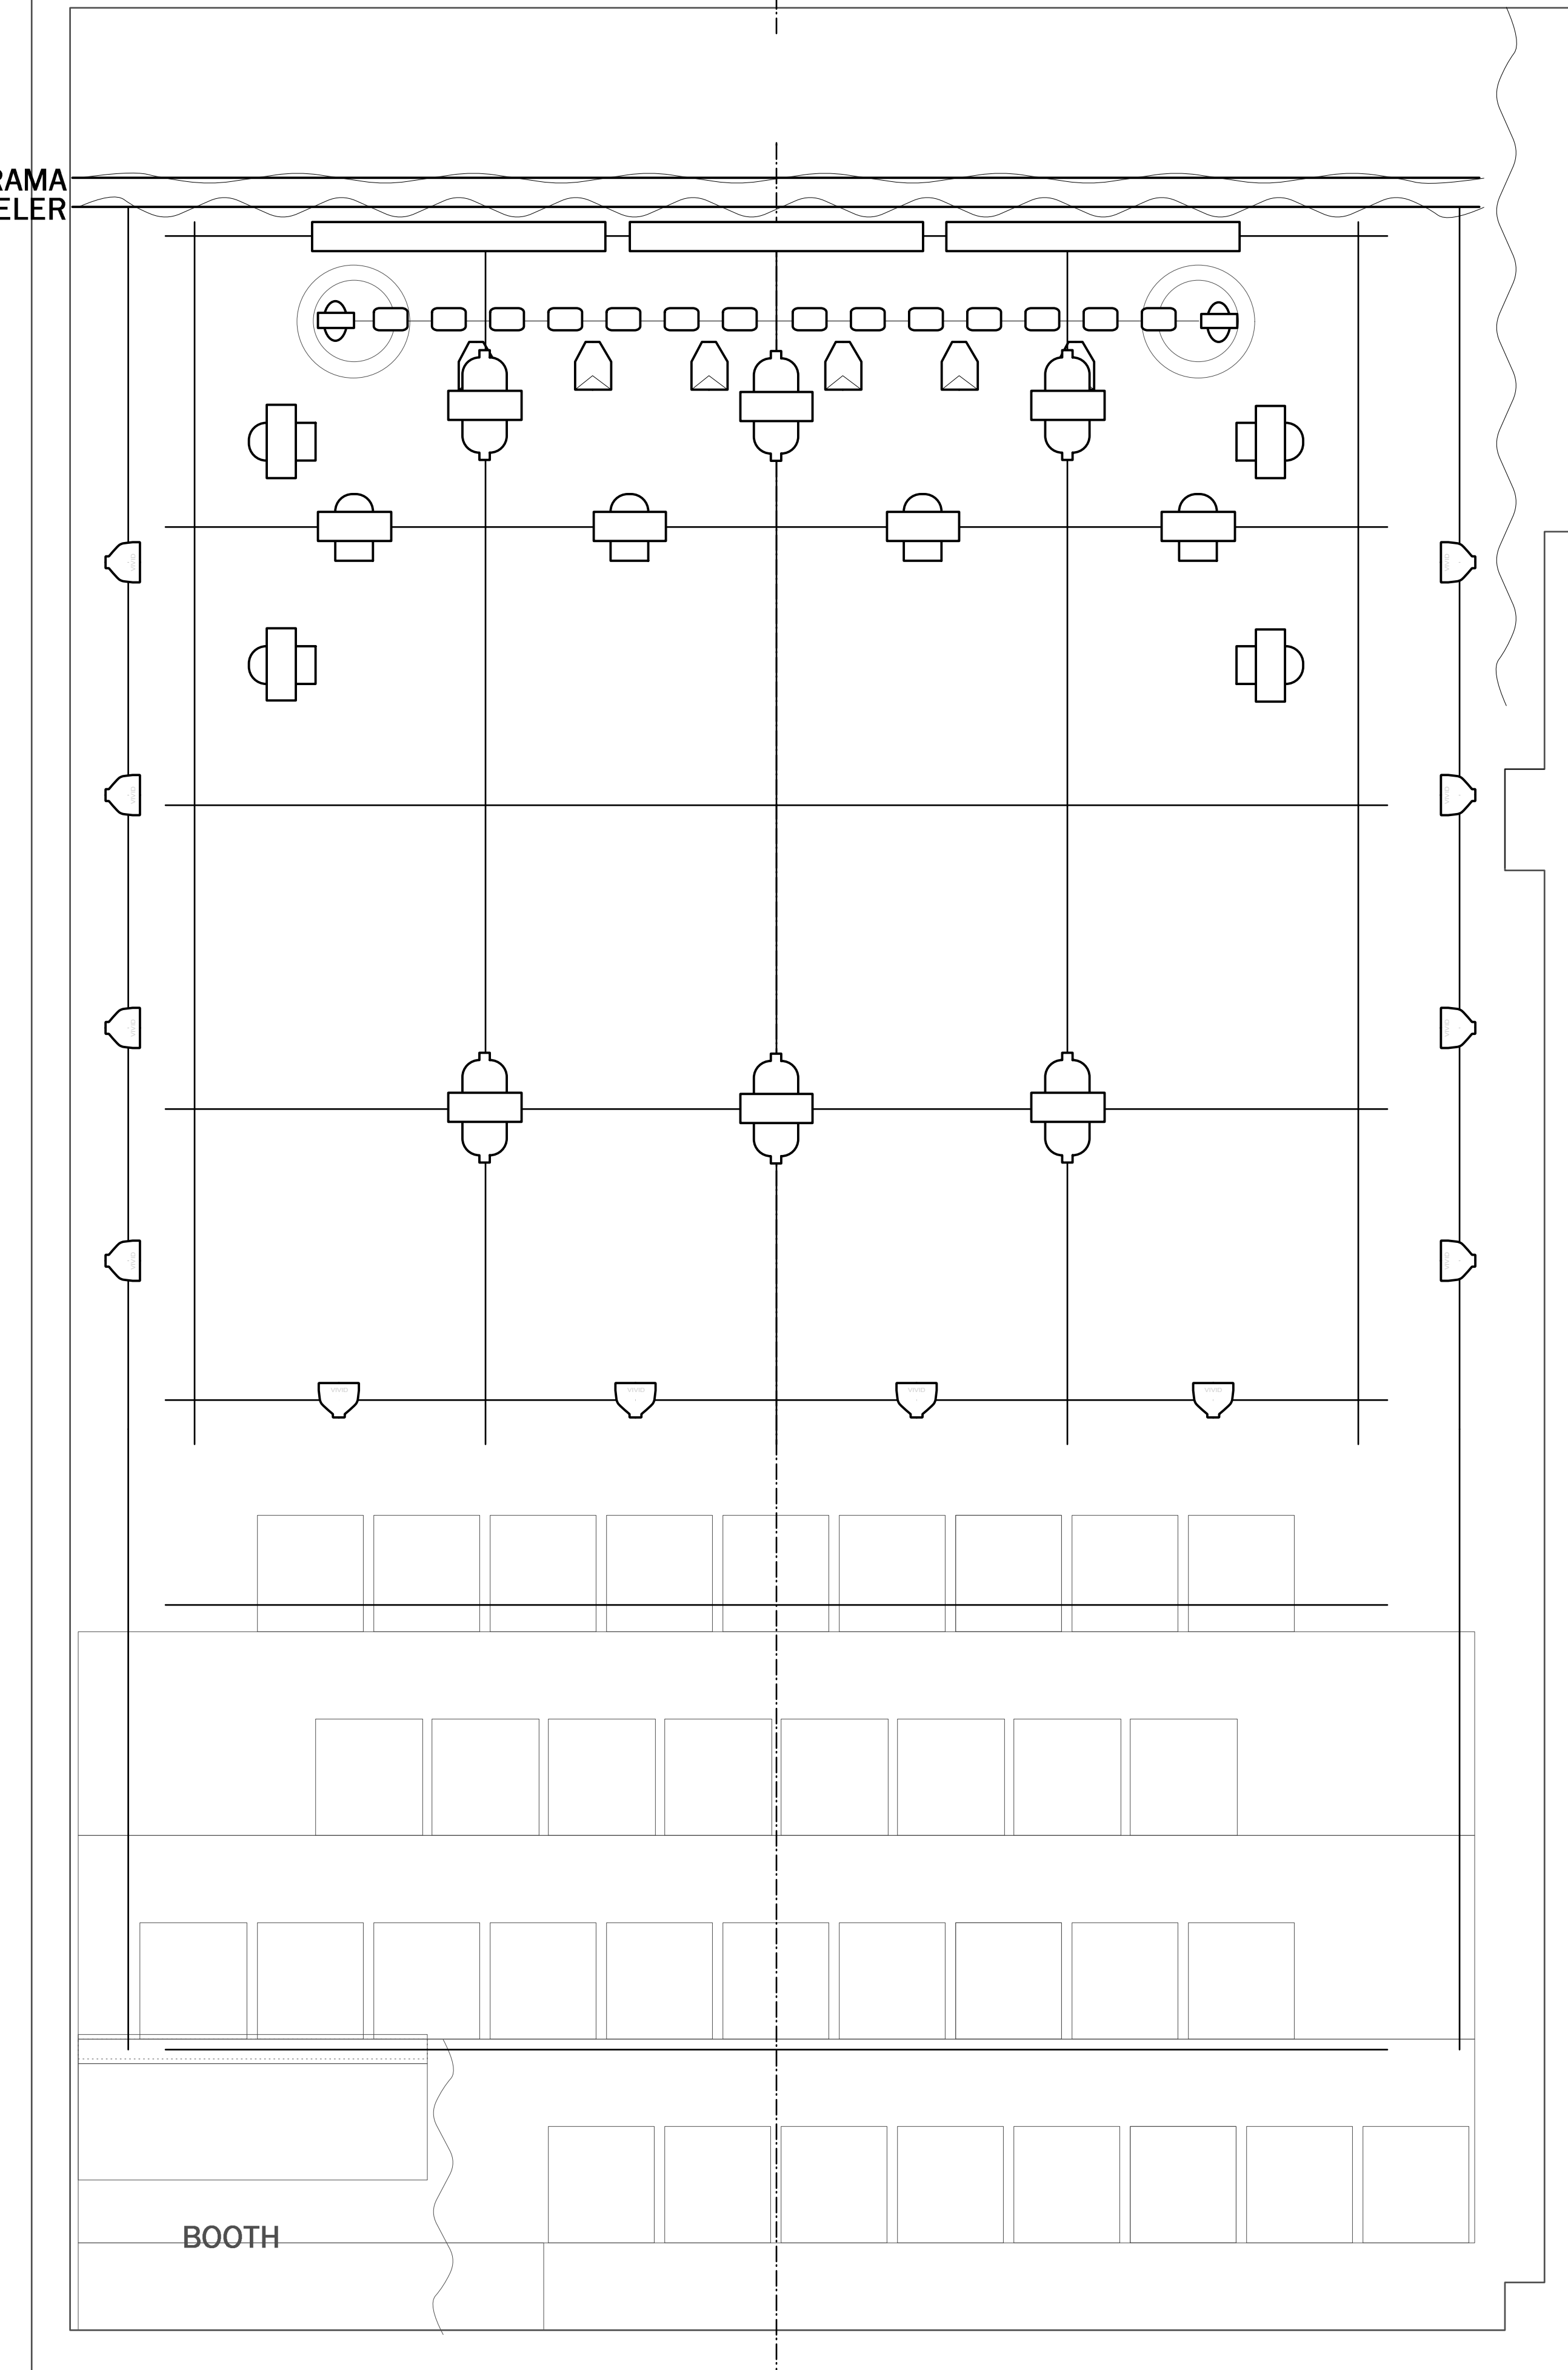
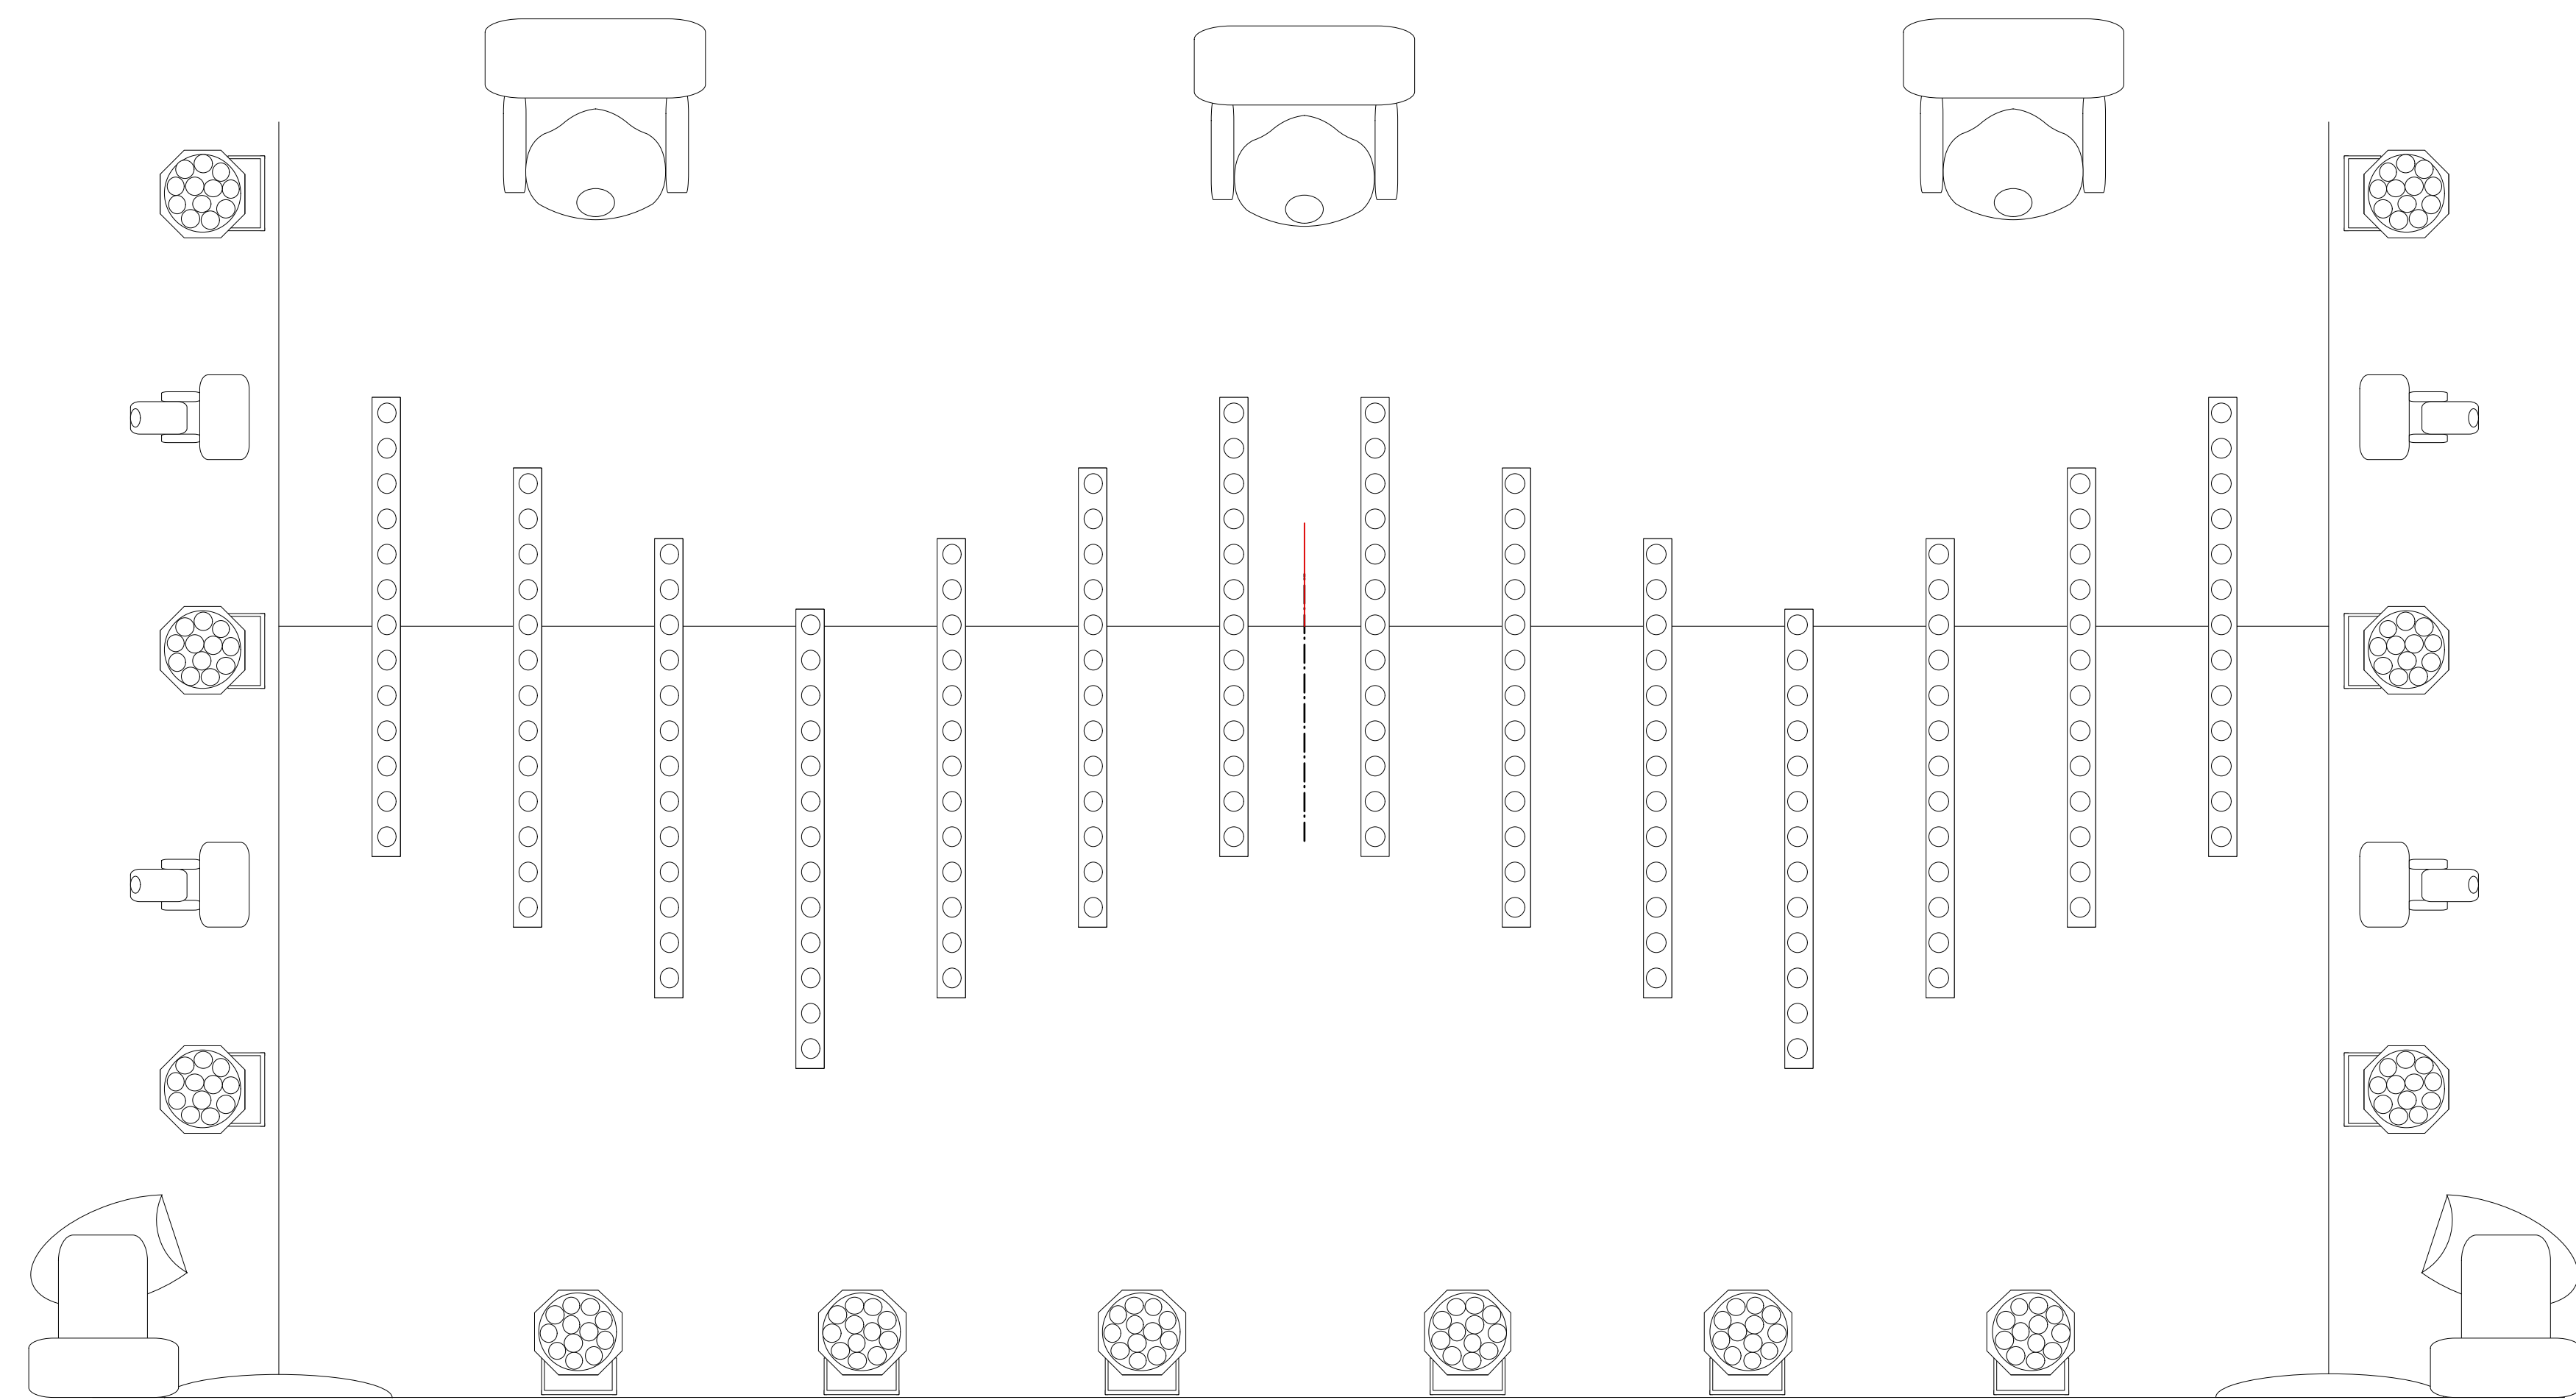
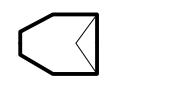
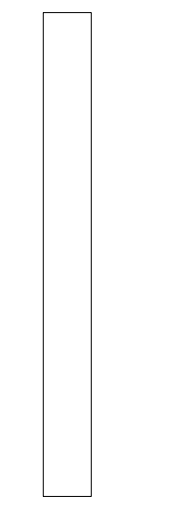
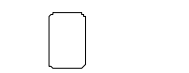
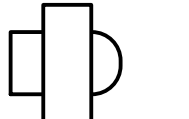


CYCLORAMA
BLACK TRAVELER

NOTE:
ADDRESSING TO BE DETERMINED
BY INDIVIDUAL PROJECTS

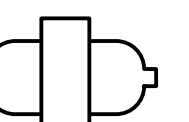

-  RUSH PAR 2
-  COLORFORCE
-  COLORBAND PIX
-  MIN WASH
-  SELADOR D60 VIVID
-  INTIMIDATOR WASH
-  INTIMIDATOR SPOT

STUDIO 115 RIG PLOT
HANGING PLAN AND SECTION - 1/2" SCALE
FRONT ELEVATION - 1" SCALE
DESIGN AND DRAWING BY ERIK MCCANDLESS